
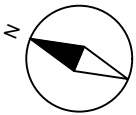


A circular diagram with a shaded sector. A point labeled 'N' is located on the left side of the circle, outside the shaded area. The shaded area is a sector of the circle, bounded by two radii and an arc. The radii extend from the center to the left and right sides of the circle, and the arc connects them at the bottom.

Wim Croubels Architect
Antoon Van Dycklaan 79
8500 Kortrijk

Verdieping 1

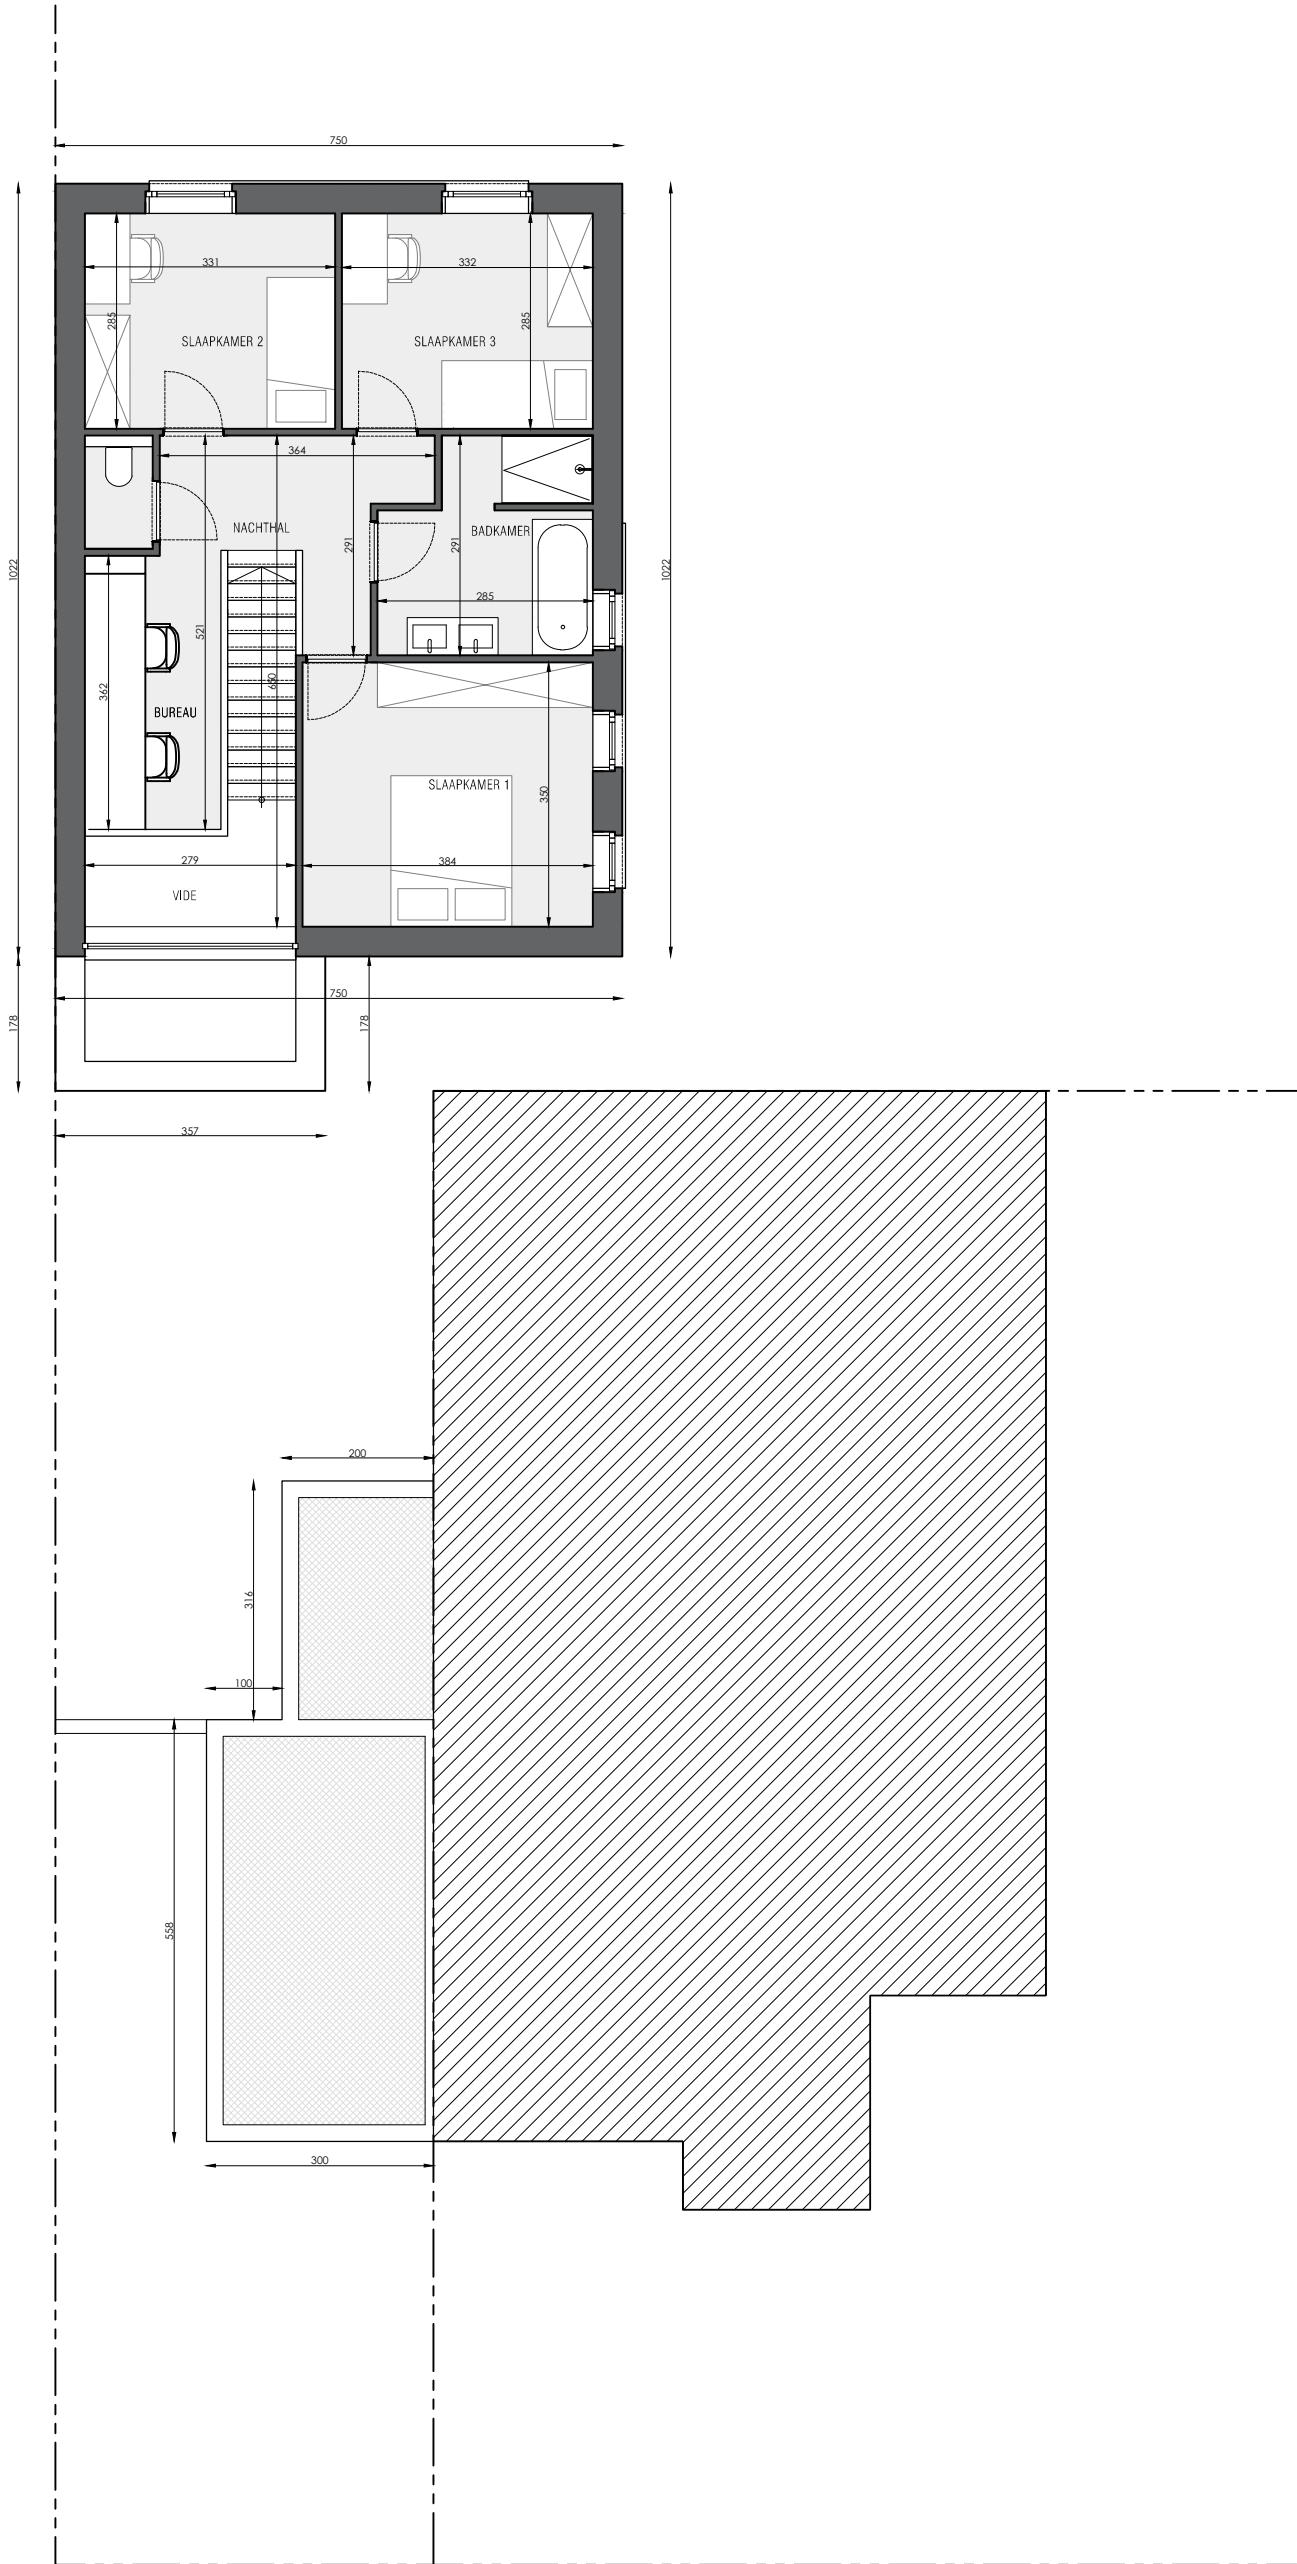

Schaal 1/100

Deze verkoopplannen zijn indicatief. Materialen, indeling en uitvoeringsdetails kunnen gewijzigd worden. Afwijkingen in maat ten opzichte van de plannen zijn mogelijk en zijn geen voorwerp voor prijsherzieningen. De indeling van de keuken en de badkamers wordt enkel ter illustratie meegegeeld. Meubilair en toebehoren zijn illustratief en maken geen deel uit van de verkoopovereenkomst. De schaal is enkel representatief bij afdruk op A3-formaat. Enkel de ondertekende verkoopdocumenten zijn bindend. Niet contractueel document.




Matexi Projects NV
Franklin Rooseveltlaan 180
8790 Waregem




Wim Croubels Architect
Antoon Van Dycklaan 79
8500 Kortrijk


Voorgevel

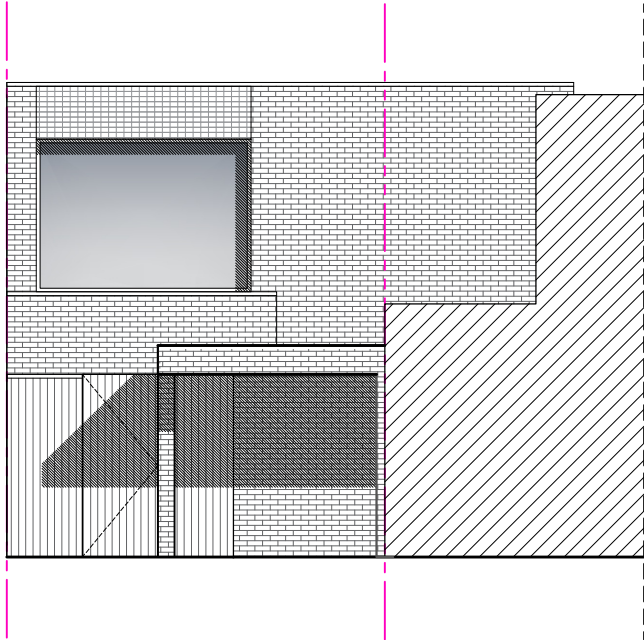


Voorgevel

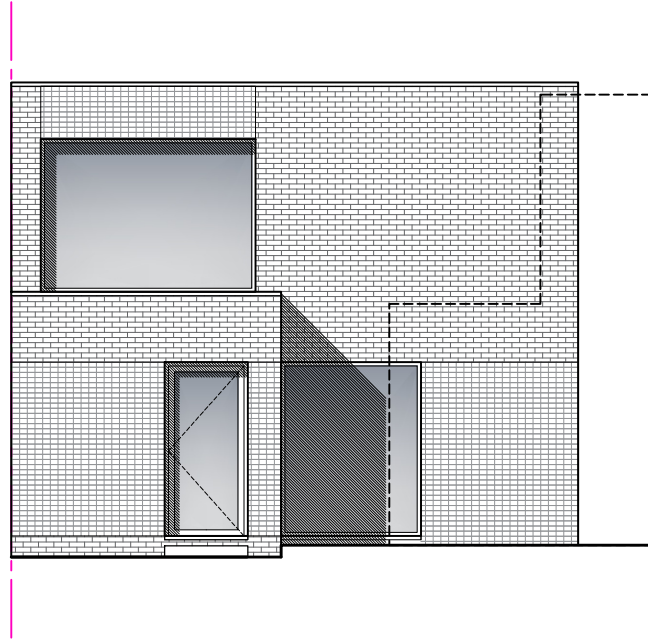

Gevel links

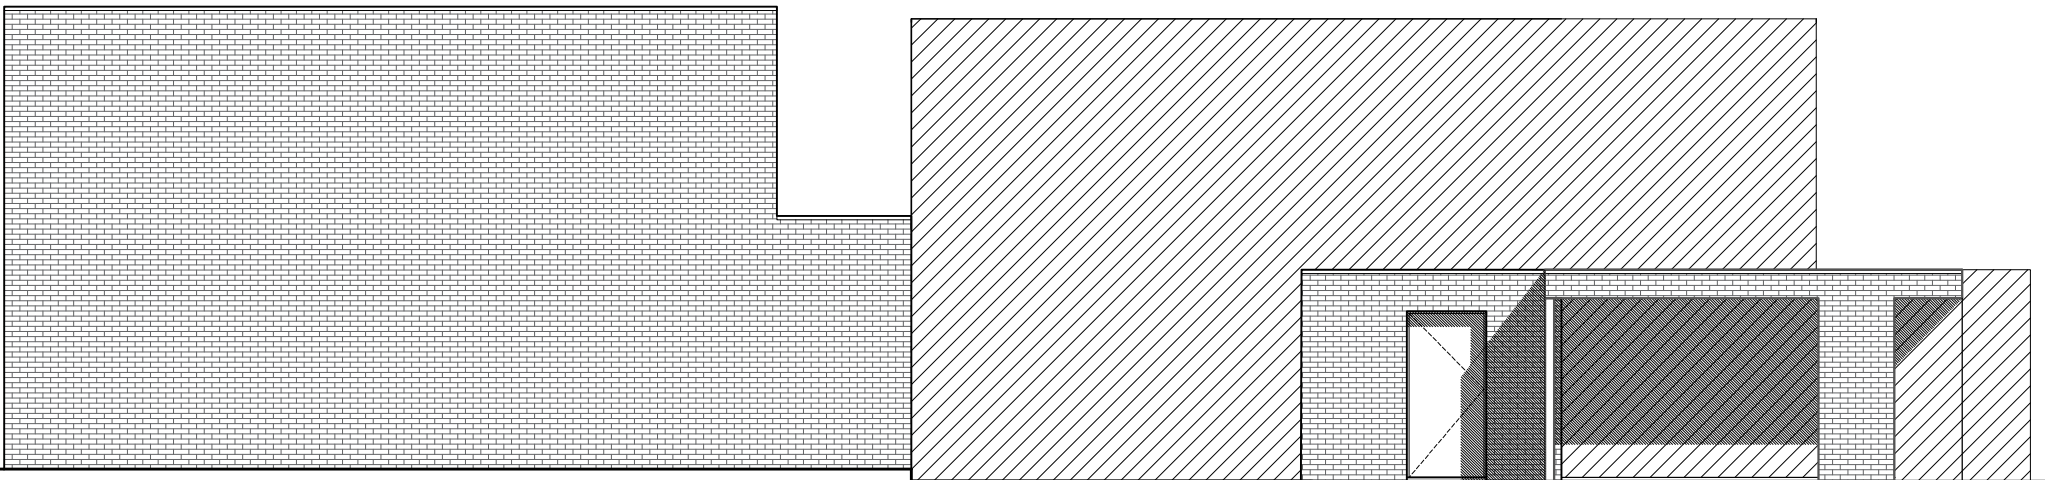

Gevel rechts

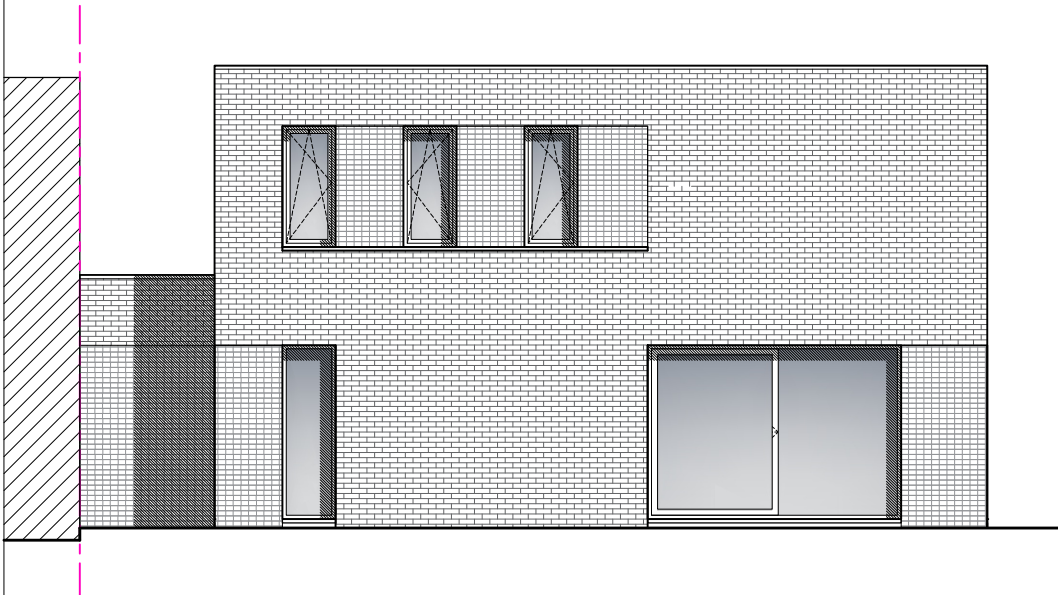

Achtergevel

